


Rev	Description	By	Date
1	PRELIMINARY ISSUE	JC	10-01-2019
2	TENDER ISSUE	JC	25-01-2019
A	ISSUE FOR CONSTRUCTION	JC	10-04-2019
B	ISSUE FOR CONSTRUCTION	JC	12-06-2019
C	TENANCY BASE PLANS	BW	04-10-2019

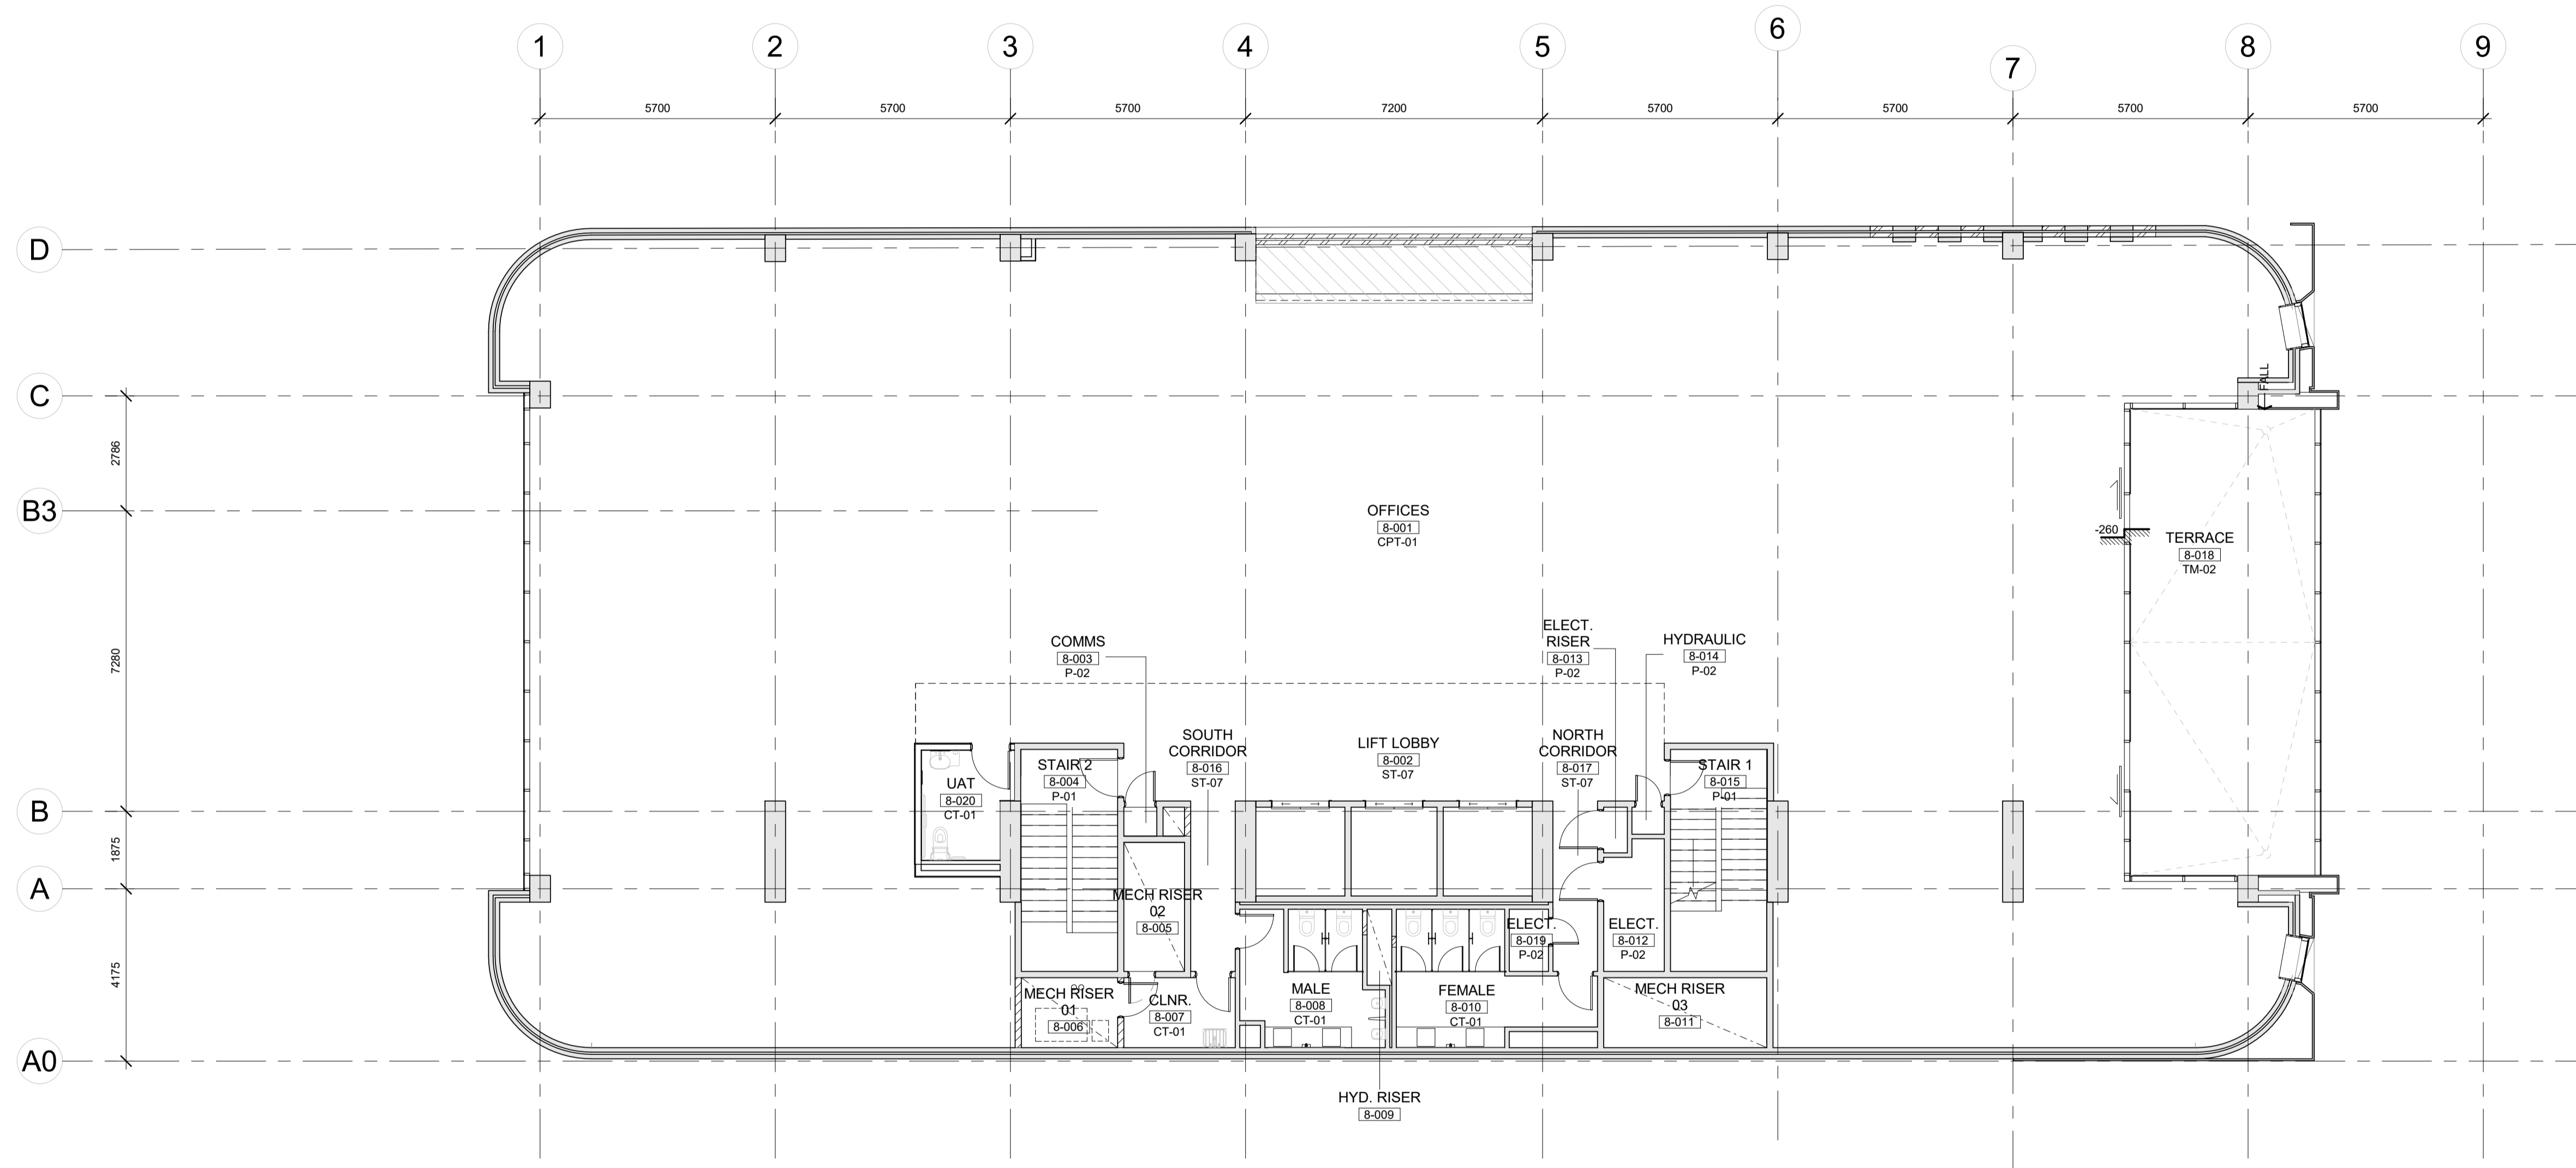

1 EIGHTH FLOOR PLAN
SCALE 1 : 100

Cox Architecture
360 Murray Street
Perth, WA 6000, Australia
T + 61 8 9322 3644
F + 61 8 9322 1664
www.coxarchitecture.com.au



- Consultants**
- PLANNER**
NAME: **PTS TOWN PLANNING**
ADDRESS: PO BOX 538 INGLEWOOD
TEL/FAK: 0811 445 031
 - BUILDING SURVEYOR & FIRE ENGINEERING**
NAME: **JMG**
ADDRESS: 1 & 2/ 85 THE PROMENADE MOUNT PLEASANT
TEL/FAK: 8318 2508
 - STRUCTURAL & FACADE**
NAME: **ARUP**
ADDRESS: LEVEL 14 EXCHANGE TOWER 2 THE ESPLANADE
TEL/FAK: 9327 8300
 - MECHANICAL**
NAME: **GEOFF HESFORD ENGINEERING**
ADDRESS: 1/ 45 MARKET STREET FREMANTLE
TEL/FAK: 0419 911 166
 - ELECTRICAL/SECURITY/COMM LIFT/DRY FIRE**
NAME: **BEST CONSULTANTS**
ADDRESS: 575 NEWCASTLE STREET WEST PERTH
TEL/FAK: 9227 0300
 - HYDRAULIC**
NAME: **IONIC DESIGN AUSTRALIA**
ADDRESS: SUITE 7 1327 HAY STREET WEST PERTH
TEL/FAK:
 - WET FIRE**
NAME: **NORTH POINT CONSULTING**
ADDRESS: SUITE 23 375 HAY STREET SUBIACO
TEL/FAK: 0457 050 980
 - ESD**
NAME: **FULL CIRCLE DESIGN SERVICES**
ADDRESS: 20 DREYER WAY BULLCREEK
TEL/FAK: 0412 417 819

Client
SILVERLEAF INVESTMENTS

Project No.
618117

Project
125 MURRAY STREET

Drawing Title
LEVEL 8 FLOOR PLAN

Document Control Status:
ISSUE FOR CONSTRUCTION

A1 DRAWING SHEET	Drawn: JC
Co-ordinated: JL	Scale: 1 : 100 @ A1
Project Architect: JL	Date: 08/27/18
Project Director: BW	Revision: C

Drawing Number: A-21-07	North:
-----------------------------------	------------