


LEVEL 1 - MECHANICAL SERVICES DEMOLITION

SCALE 1:100

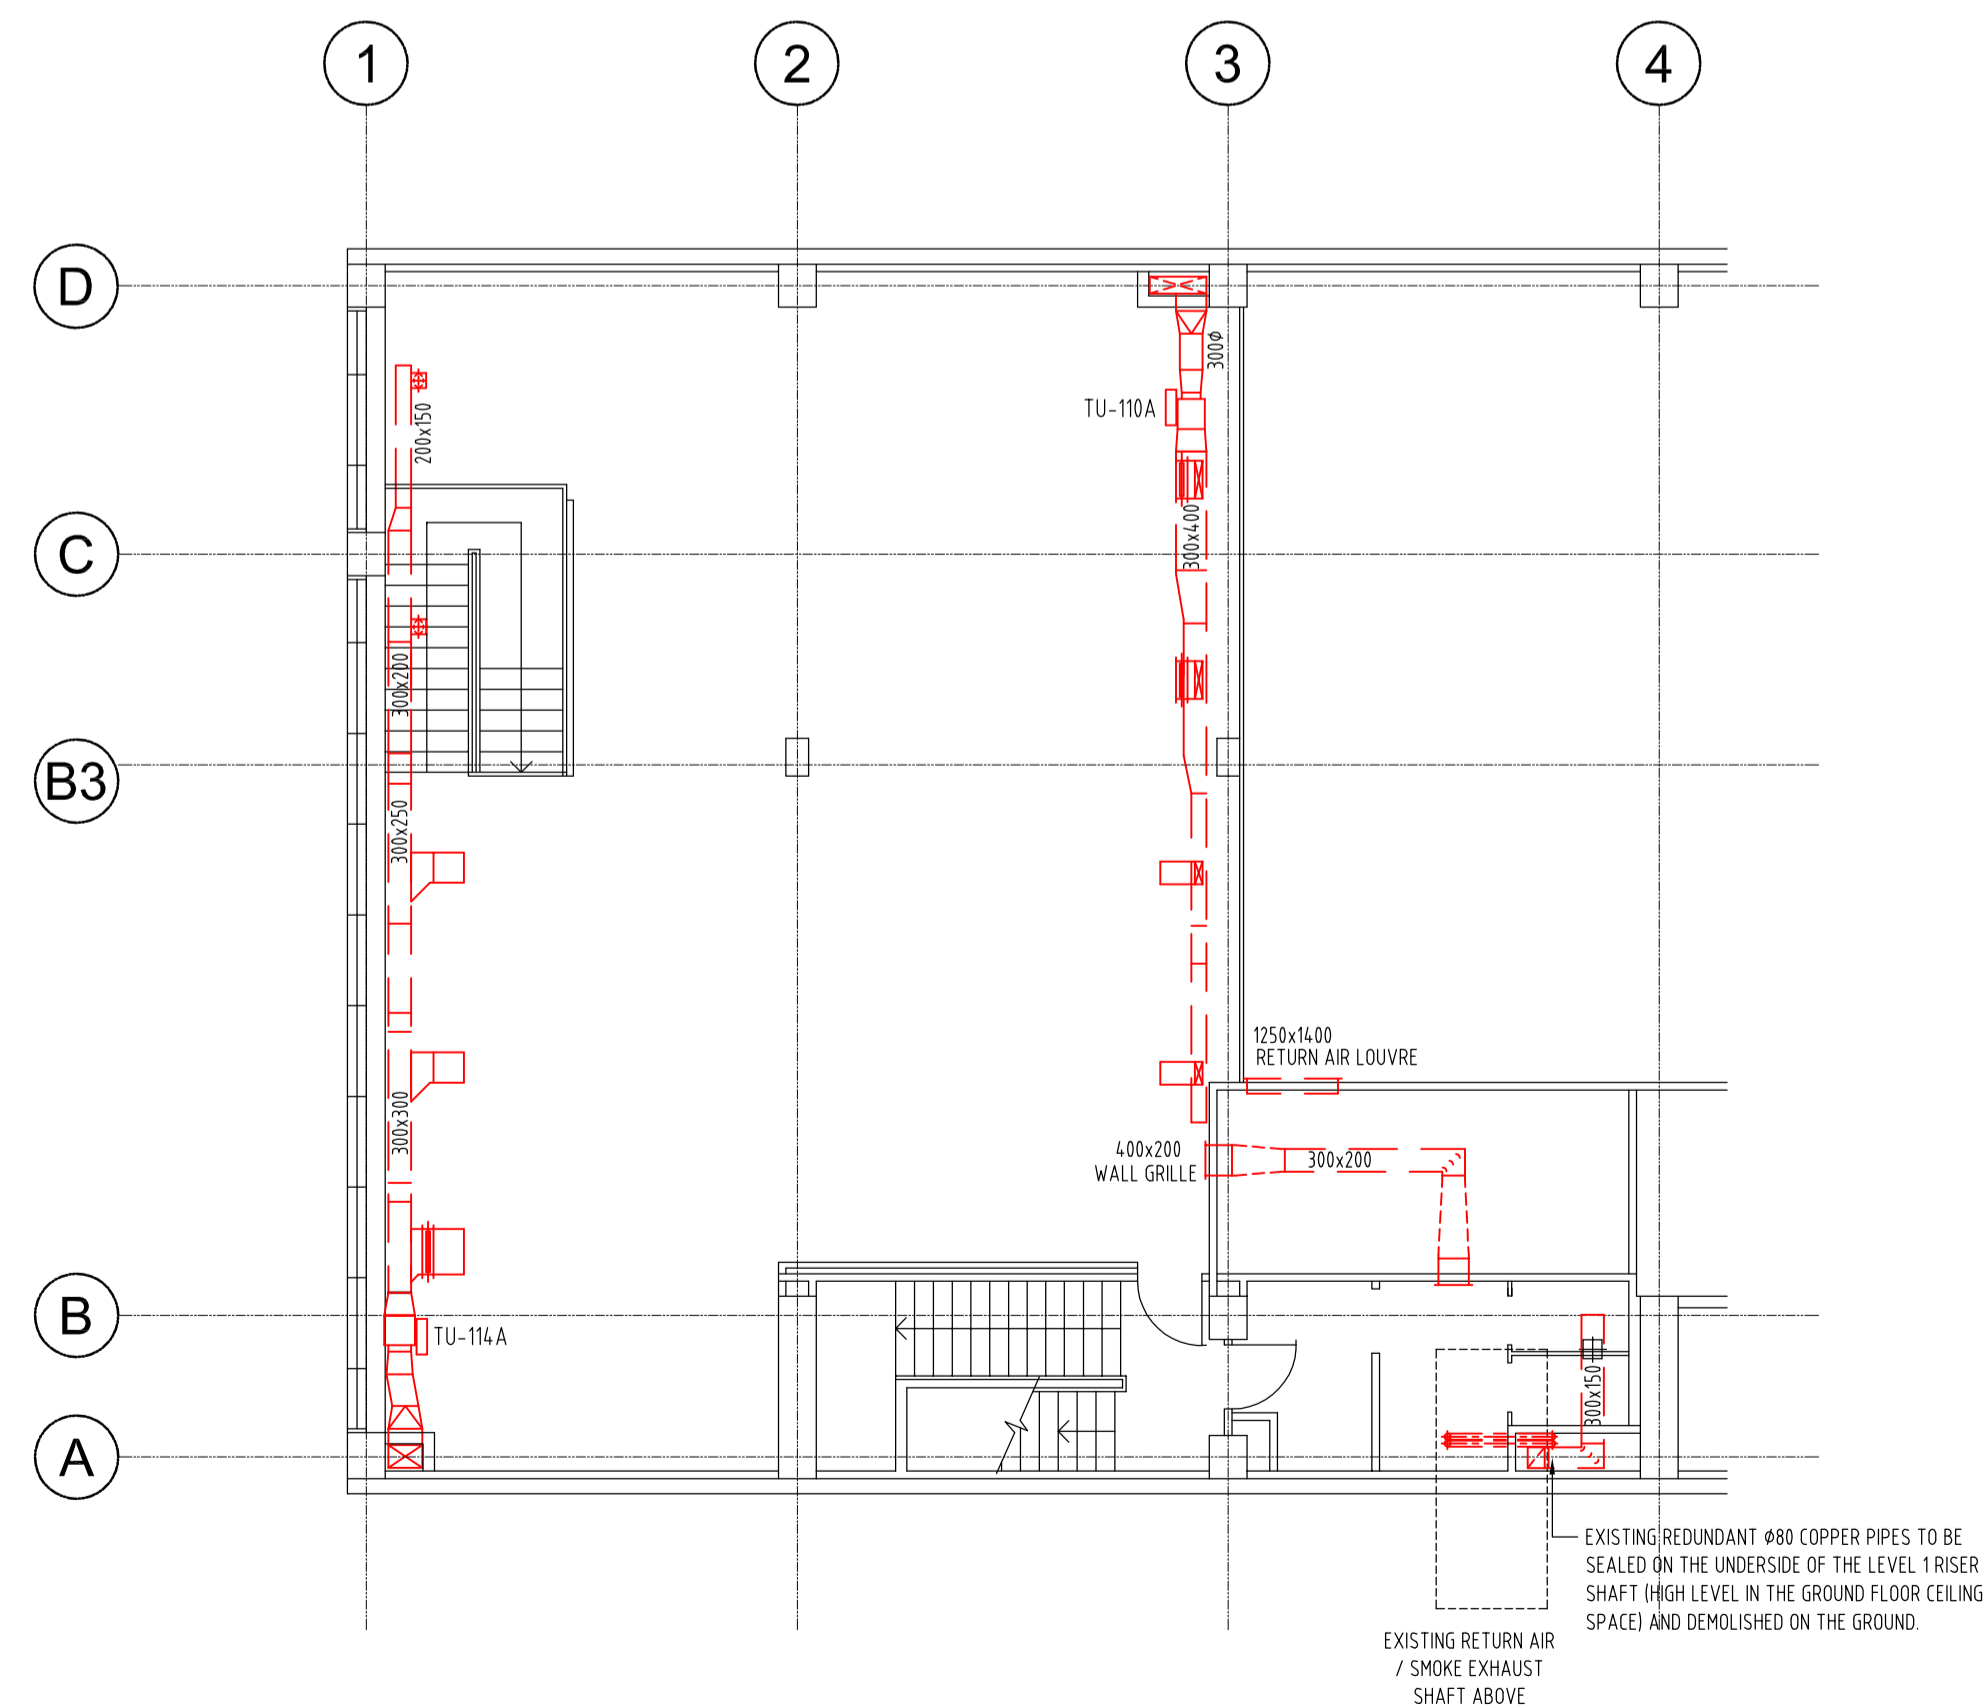

MEZZANINE FLOOR - MECHANICAL SERVICES DEMOLITION

SCALE 1:100

LEGEND

- DENOTES EXISTING DUCTWORK / MECHANICAL SERVICES REMAIN.
 - DENOTES EXISTING DUCTWORK / MECHANICAL SERVICES TO BE DEMOLISHED.
- DEMOLITION DRAWINGS TO BE UTILISED AS A GUIDE AND SITE CHECKED FOR FULL EXTENT OF WORKS.

1 ISSUED FOR TENDER 24.01.19 G.A.H

No.	Revision	Date	Issued

Client:



P (08) 9335 5492
F (08) 9335 5835
A Level 2, 25 Carbinton Street, Fremantle WA 6160

Architect:



Cox Architecture
360 Murray Street,
Perth, WA 6000, Australia
T + 61 8 9322 2644
F + 61 8 9322 1664
www.coxarchitecture.com.au

Geoff Hesford
BE MIEAust

Geoff Hesford Engineering
Level 1, 45 Market Street, Fremantle, Western Australia, 6160
Mobile: + 61 419 911 166
Email: geoffh@hdengineering.com.au

Project:

**125 MURRAY STREET
125 MURRAY STREET, PERTH**

Sheet Title:

**MECHANICAL SERVICES
MEZZANINE FLOOR & LEVEL 1
DEMOLITION**

Drawn: JMM	Date: Nov 2018	Job No. 2019004	Drawing No. M22	Revision: 1
Checked: GAH	Scale: 1:100 @ A1	File: 2019004-MD		