



# LEGEND

- DENOTES EXISTING DUCTWORK / MECHANICAL SERVICES REMAIN.
  - DENOTES EXISTING DUCTWORK / MECHANICAL SERVICES TO BE DEMOLISHED.
- DEMOLITION DRAWINGS TO BE UTILISED AS A GUIDE AND SITE CHECKED FOR FULL EXTENT OF WORKS.

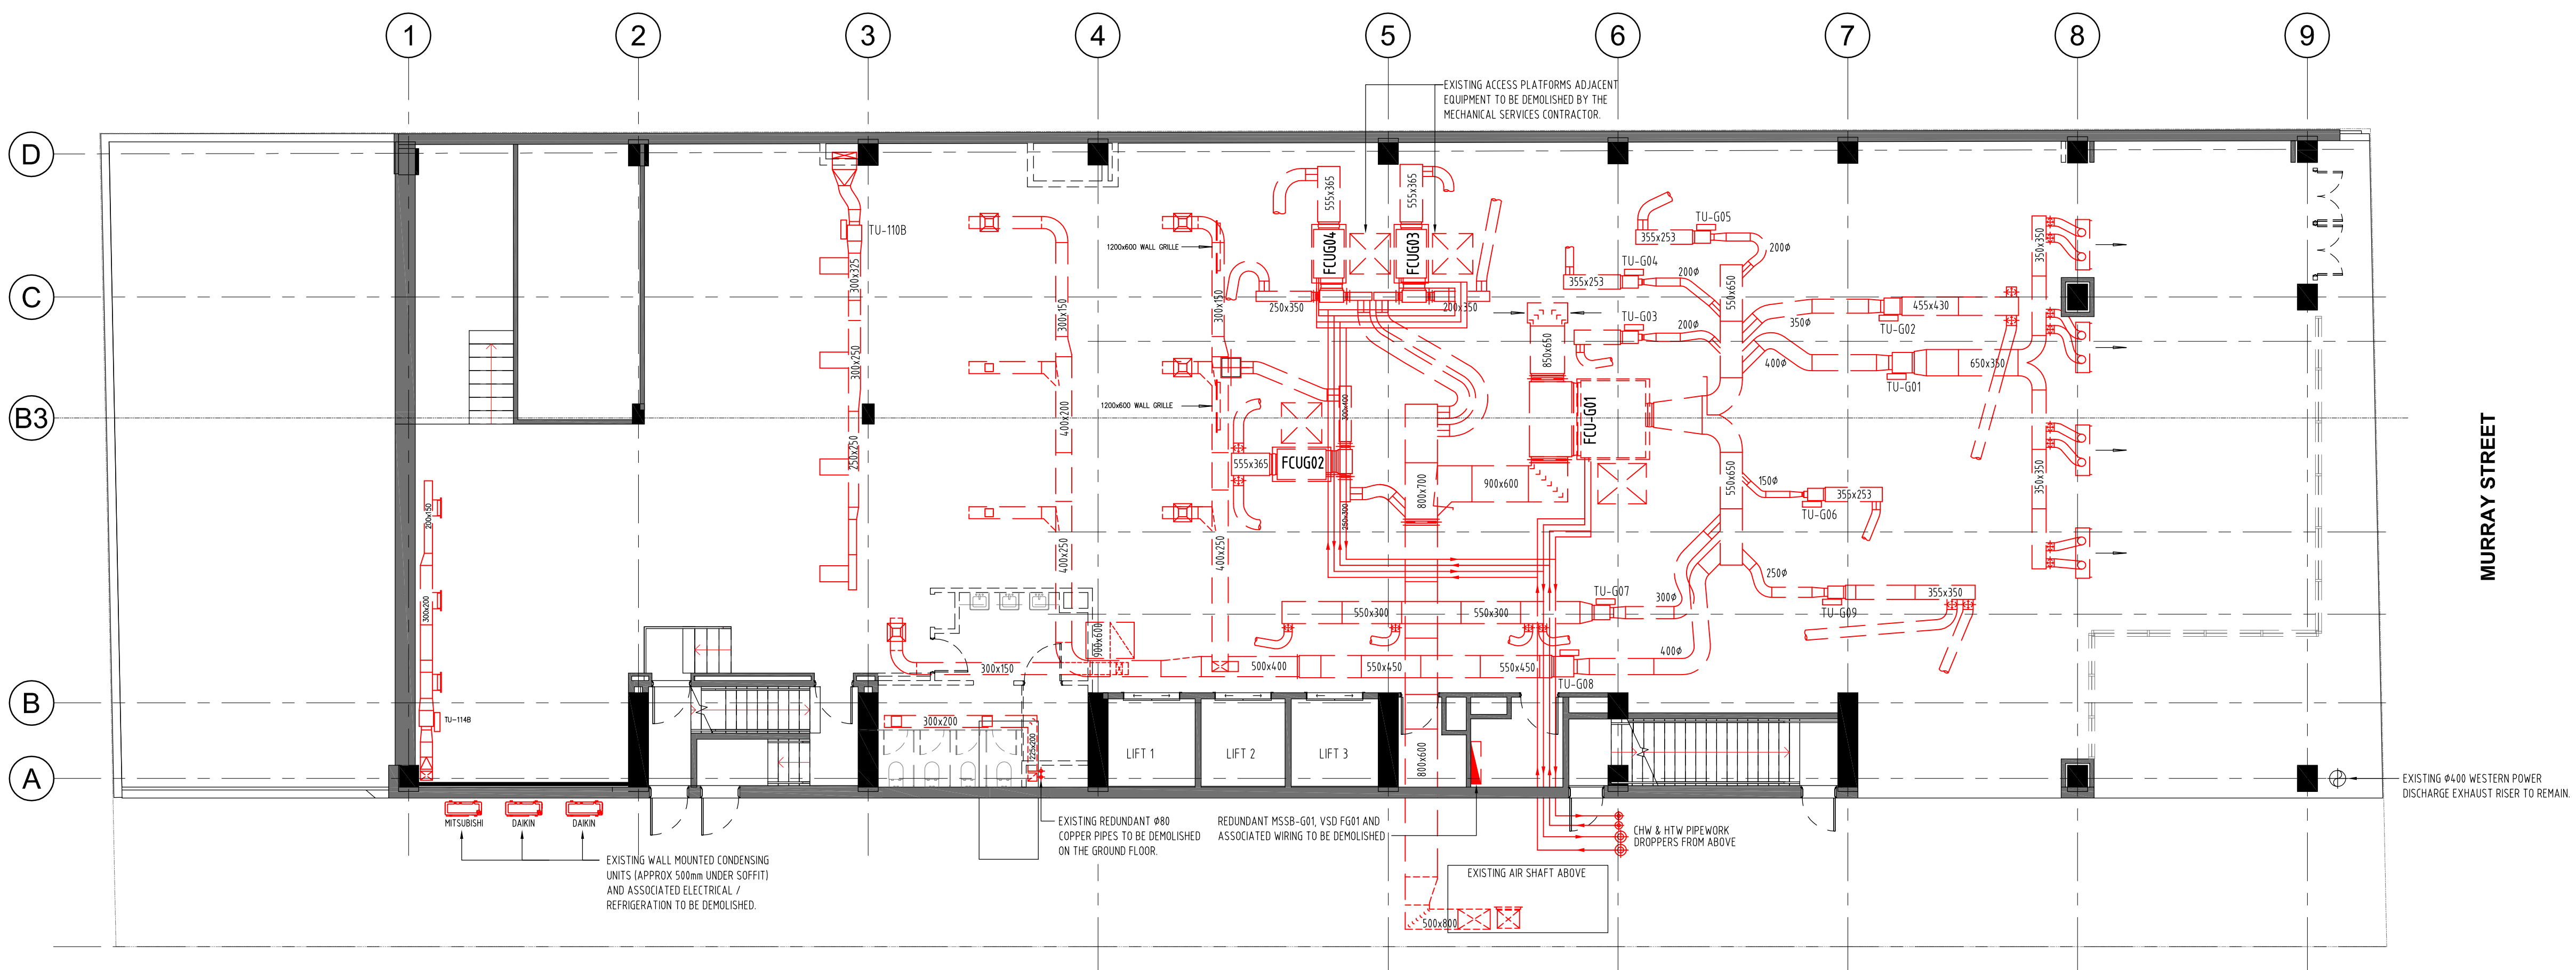

**GROUND FLOOR - MECHANICAL SERVICES DEMOLITION**  
SCALE 1:100

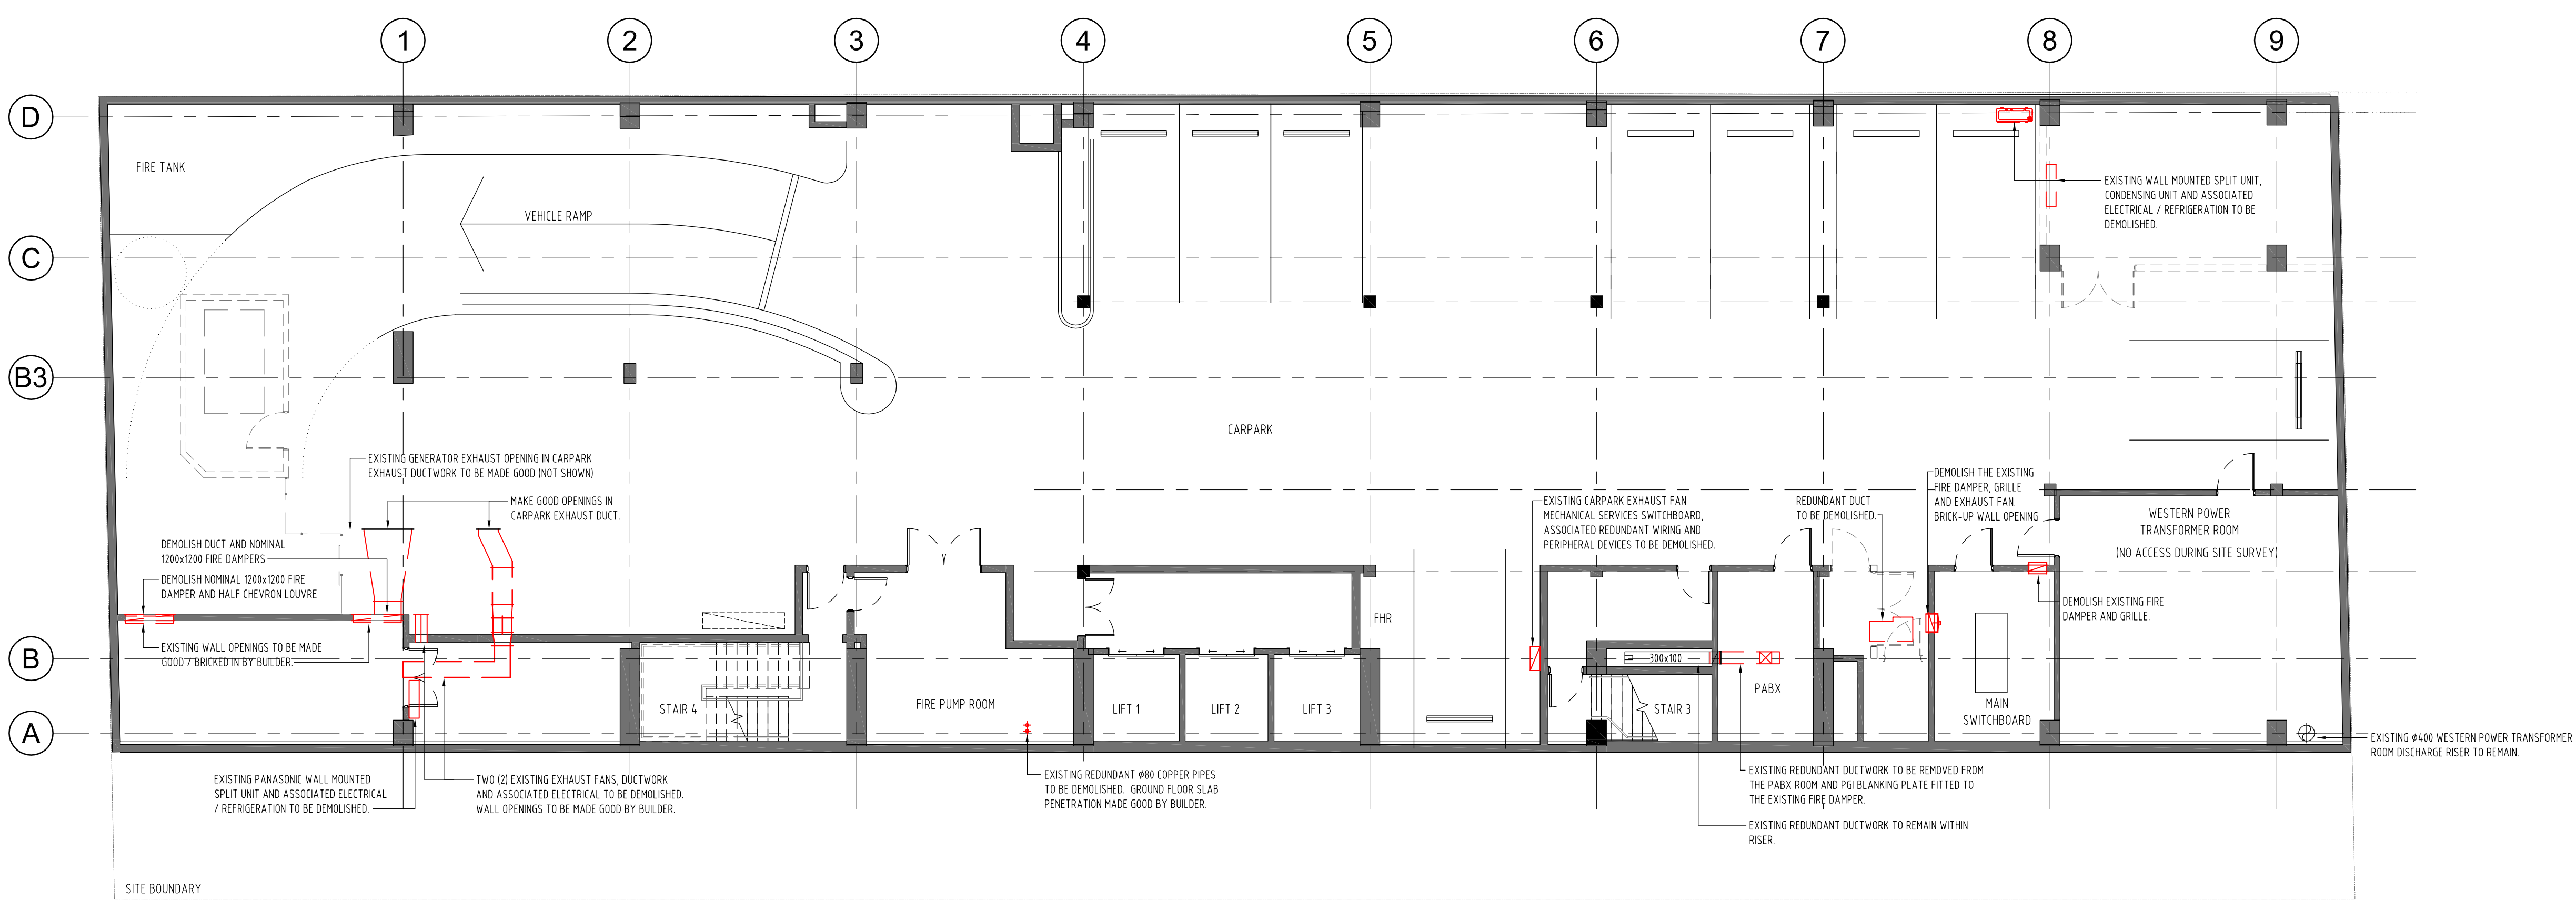

**BASEMENT - MECHANICAL SERVICES DEMOLITION**  
SCALE 1:100

| 1 ISSUED FOR TENDER   |                   | 24.01.19   | G.A.H           |
|---|-------------------|--|-----------------|
| No.   | Revision          | Date   | Issued          |
| Client:   |                   |  |                 |
|   |                   | P (08) 9335 5492<br>F (08) 9335 5835<br>A Level 2, 25 Carillon Street, Fremantle WA 6160   |                 |
| Architect:  |                   |  |                 |
|   |                   | <b>Cox Architecture</b><br>360 Murray Street,<br>Perth, WA 6000, Australia<br>T + 61 8 9322 2644<br>F + 61 8 9322 1664<br>www.coxarchitecture.com.au |                 |
| Project:  |                   |  |                 |
| <b>125 MURRAY STREET</b><br><b>125 MURRAY STREET, PERTH</b>                           |                   |  |                 |
| Sheet Title:  |                   |  |                 |
| <b>MECHANICAL SERVICES</b><br><b>BASEMENT &amp; GROUND FLOOR</b><br><b>DEMOLITION</b> |                   |  |                 |
| Drawn: JMM  | Date: Nov 2018    | Job No. 2019004  | Drawing No. M21 |
| Checked: GAH  | Scale: 1:100 @ A1 | File: 2019004-MD   | Revision: 1     |