


LEVEL 5 - MECHANICAL SERVICES DEMOLITION
SCALE 1:100

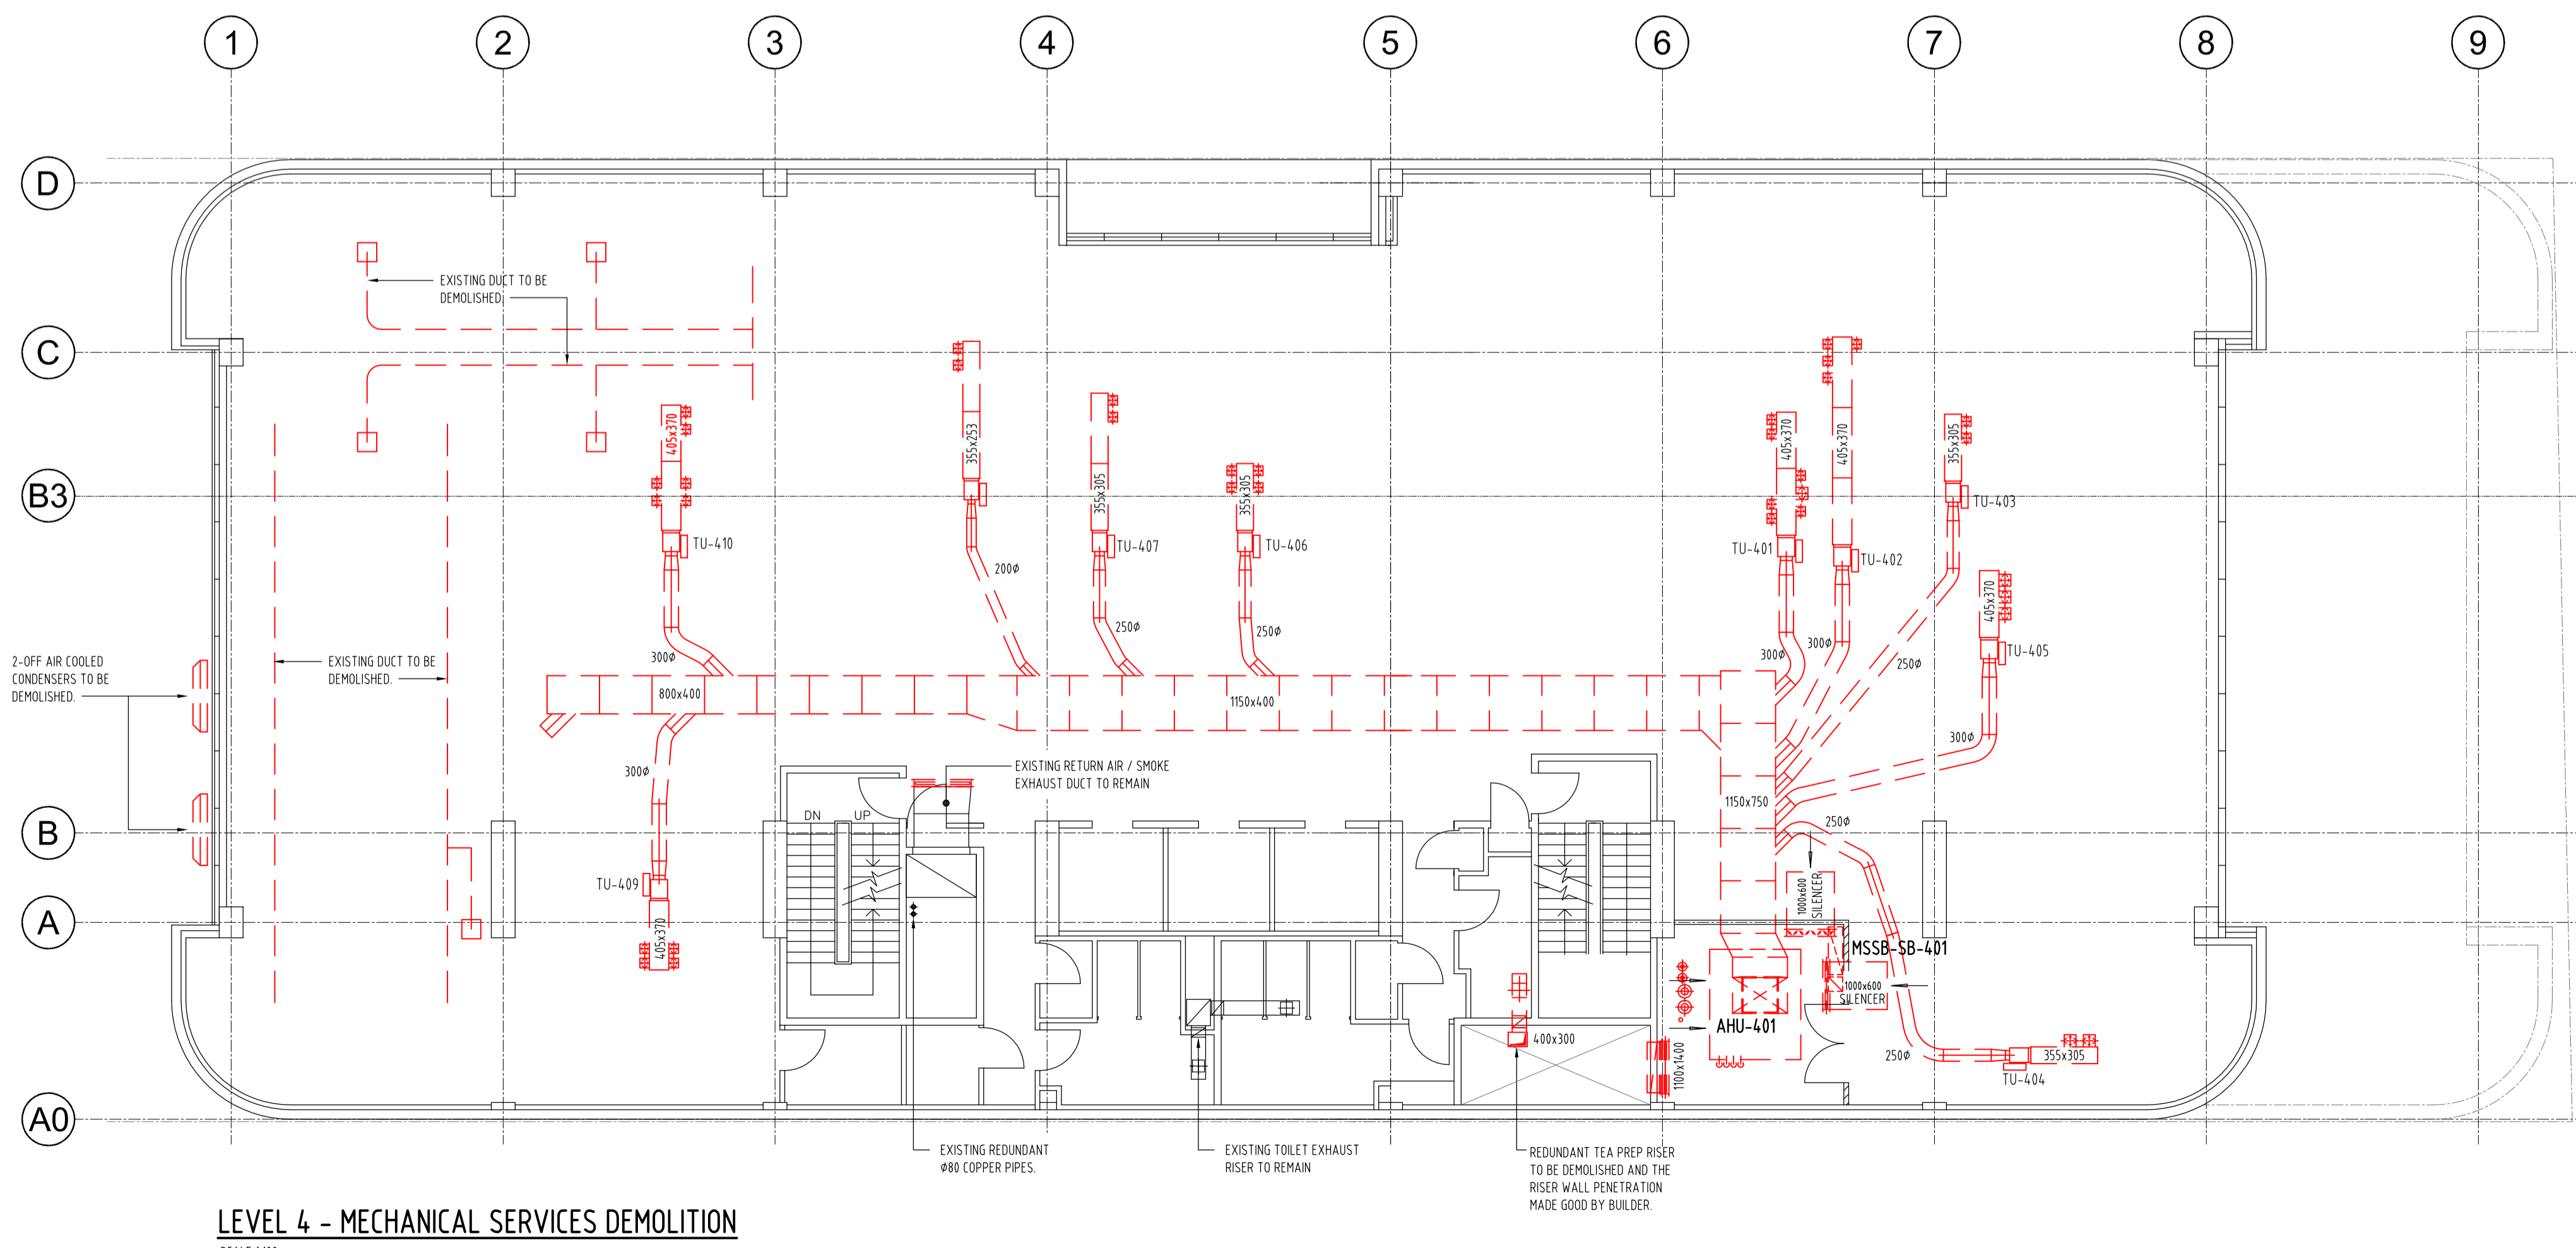

LEVEL 4 - MECHANICAL SERVICES DEMOLITION
SCALE 1:100

LEGEND

- DENOTES EXISTING DUCTWORK / MECHANICAL SERVICES TO REMAIN.
 - DENOTES EXISTING DUCTWORK / MECHANICAL SERVICES TO BE DEMOLISHED.
- DEMOLITION DRAWINGS TO BE UTILISED AS A GUIDE AND SITE CHECKED FOR FULL EXTENT OF WORKS.

1	ISSUED FOR TENDER	24.01.19	G.A.H
No.	Revision	Date	Issued

Silverleaf

P (08) 9335 5492
F (08) 9335 5835
A Level 2, 25 Carillon Street, Fremantle WA 6160

COX **Cox Architecture**

360 Murray Street,
Perth, WA 6000, Australia
T + 61 8 9322 2644
F + 61 8 9322 1664
www.coxarchitecture.com.au

Geoff Hesford **BE MIEAust**

Geoff Hesford Engineering
Level 1, 45 Market Street, Fremantle, Western Australia, 6160
Mobile: + 61 419 911 166
Email: geoffh@hdengineering.com.au

Project:
125 MURRAY STREET
125 MURRAY STREET, PERTH

Sheet Title:
MECHANICAL SERVICES
LEVEL 4 & LEVEL 5
DEMOLITION

Drawn: JMM	Date: Nov 2018	Job No. 2019004	Drawing No. M24	Revision: 1
Checked: GAH	Scale: 1:100 @ A1	File: 2019004-MD		