


ROOF - MECHANICAL SERVICES DEMOLITION
SCALE 1:100

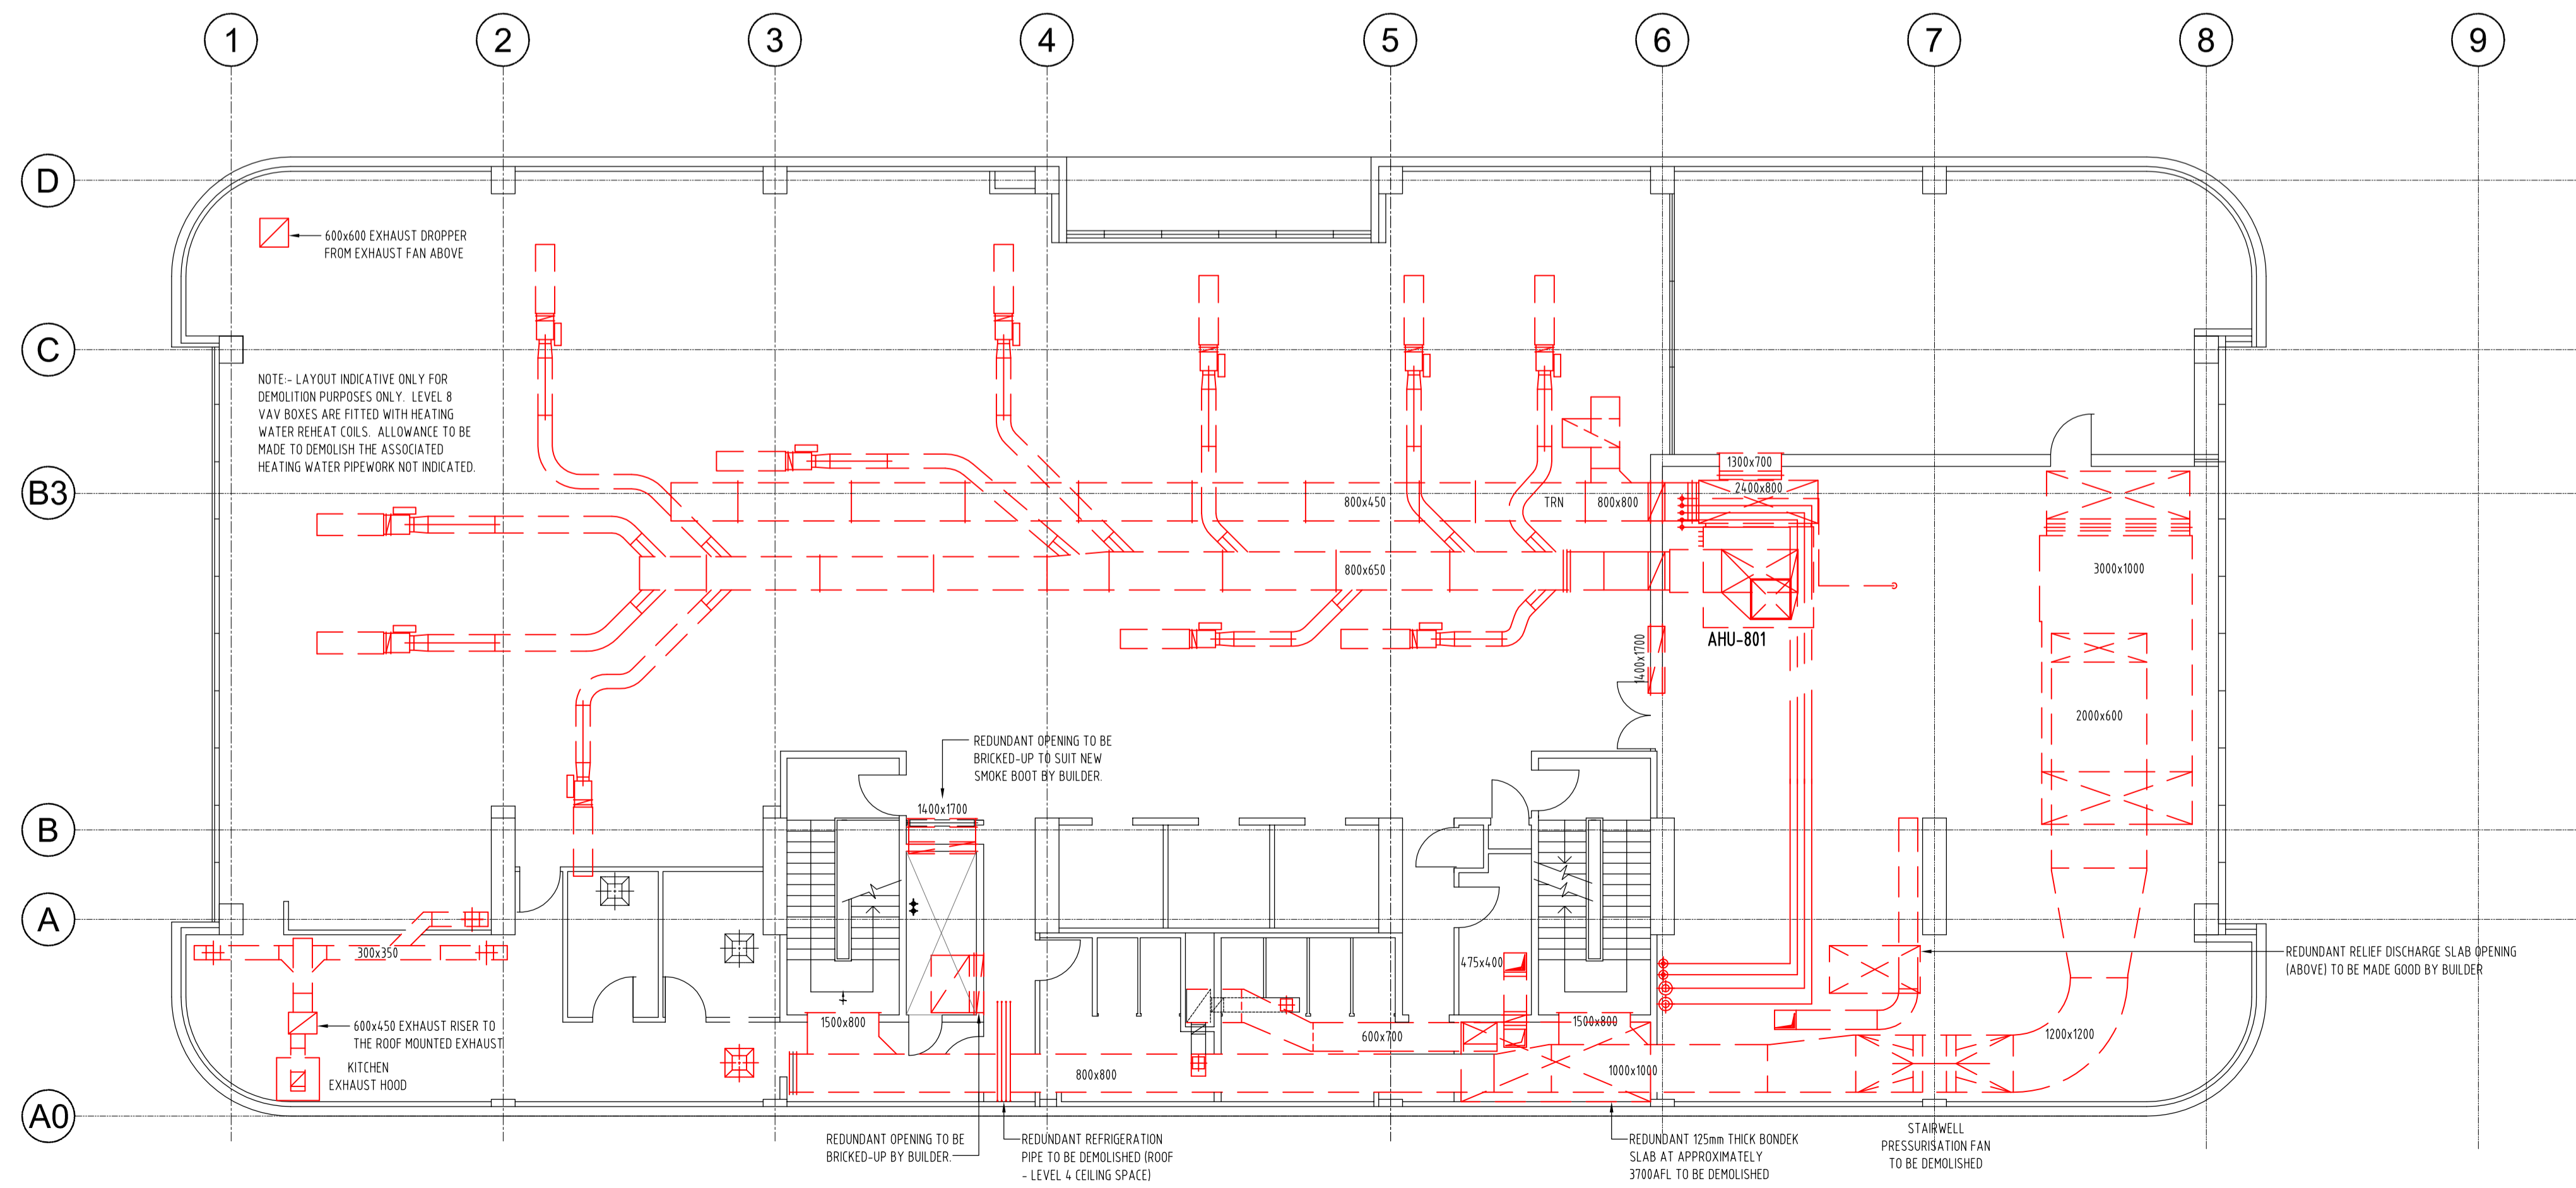

LEVEL 8 - MECHANICAL SERVICES DEMOLITION
SCALE 1:100

LEGEND

- DENOTES EXISTING DUCTWORK / MECHANICAL SERVICES REMAIN.
- DENOTES EXISTING DUCTWORK / MECHANICAL SERVICES TO BE DEMOLISHED.

- NOTES: -
1. EXISTING MSSB (BOILER PLANTROOM) OPTIONS FOR DEMOLITION AND REPLACEMENT INCLUDE: -
 - A. MECHANICAL SERVICES CONTRACTOR TO DEMOLISH THE EXISTING SWITCHBOARD AND PROVIDE A NEW WALL MOUNTED MSSB TO SERVE THE BOILER PLANTROOM EQUIPMENT, PROVIDE NEW FEED FROM THE NEW CHILLER MECHANICAL SERVICES SWITCHBOARD.
 - B. MECHANICAL SERVICES CONTRACTOR TO REFURBISH THE EXISTING SWITCHBOARD: -
 - REMOVING ALL REDUNDANT COMPONENTS
 - PROVIDING SUITABLE BLANKING GROMMETS TO REDUNDANT OPENINGS IN THE FACE AND INTERNAL PANELS
 - PROVIDING A NEW POWER SUPPLY / FEED FROM THE CHILLER SWITCHBOARD TO THE BOILER PLANTROOM SWITCHBOARD.
 - RELABEL THE BOILER PLANTROOM SWITCHBOARD.
 - PROVIDE AS CONSTRUCTED DRAWINGS OF THE BOILER PLANTROOM SWITCHBOARD.
 2. DEMOLITION DRAWINGS TO BE UTILISED AS A GUIDE AND SITE CHECKED FOR FULL EXTENT OF WORKS.

1 ISSUED FOR TENDER 24.01.19 G.A.H

No.	Revision	Date	Issued

Client:

Silverleaf

P (08) 9335 5492
F (08) 9335 5835
A Level 2, 25 Carbinment Street, Fremantle WA 6160

Architect:

COX

Cox Architecture
360 Murray Street,
Perth, WA 6000, Australia
T + 61 8 9322 2644
F + 61 8 9322 1664
www.coxarchitecture.com.au

Geoff Hesford
BE MIEAust

Geoff Hesford Engineering
Level 1, 45 Market Street, Fremantle, Western Australia, 6160
Mobile: + 61 419 911 166
Email: geoffh@hdengineering.com.au

Project:

125 MURRAY STREET
125 MURRAY STREET, PERTH

Sheet Title:

MECHANICAL SERVICES
LEVEL 8 & ROOF
DEMOLITION

Drawn: JMM	Date: Nov 2018	Job No. 2019004	Drawing No. M26	Revision: 1
Checked: GAH	Scale: 1:100 @ A1	File: 2019004-MD		